




1 FRONT ELEVATION
SCALE: 1/4" = 1'-0"

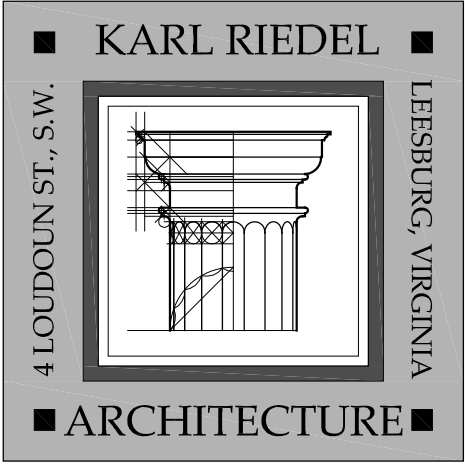

KARL RIEDEL
ARCHITECTURE, PC
4 Loudoun Street, SW
Leesburg, Virginia 20175
(V) 703 771 3990
(F) 703 771 3362



CHURCH of OUR SAVIOUR
OATLANDS
20340 JAMES MONROE HIGHWAY
LEESBURG, VA 20175

DATE REVISION

DATE	REVISION

SEAL

NOT FOR CONSTRUCTION

SHEET TITLE

FRONT & REAR ELEVATIONS


GRAPHIC SCALE
AS SHOWN

DRAWN BY CH CHECKED BY KR


SHEET NO.

A2.1

PRINT @ 24X36 FOR FULL SCALE

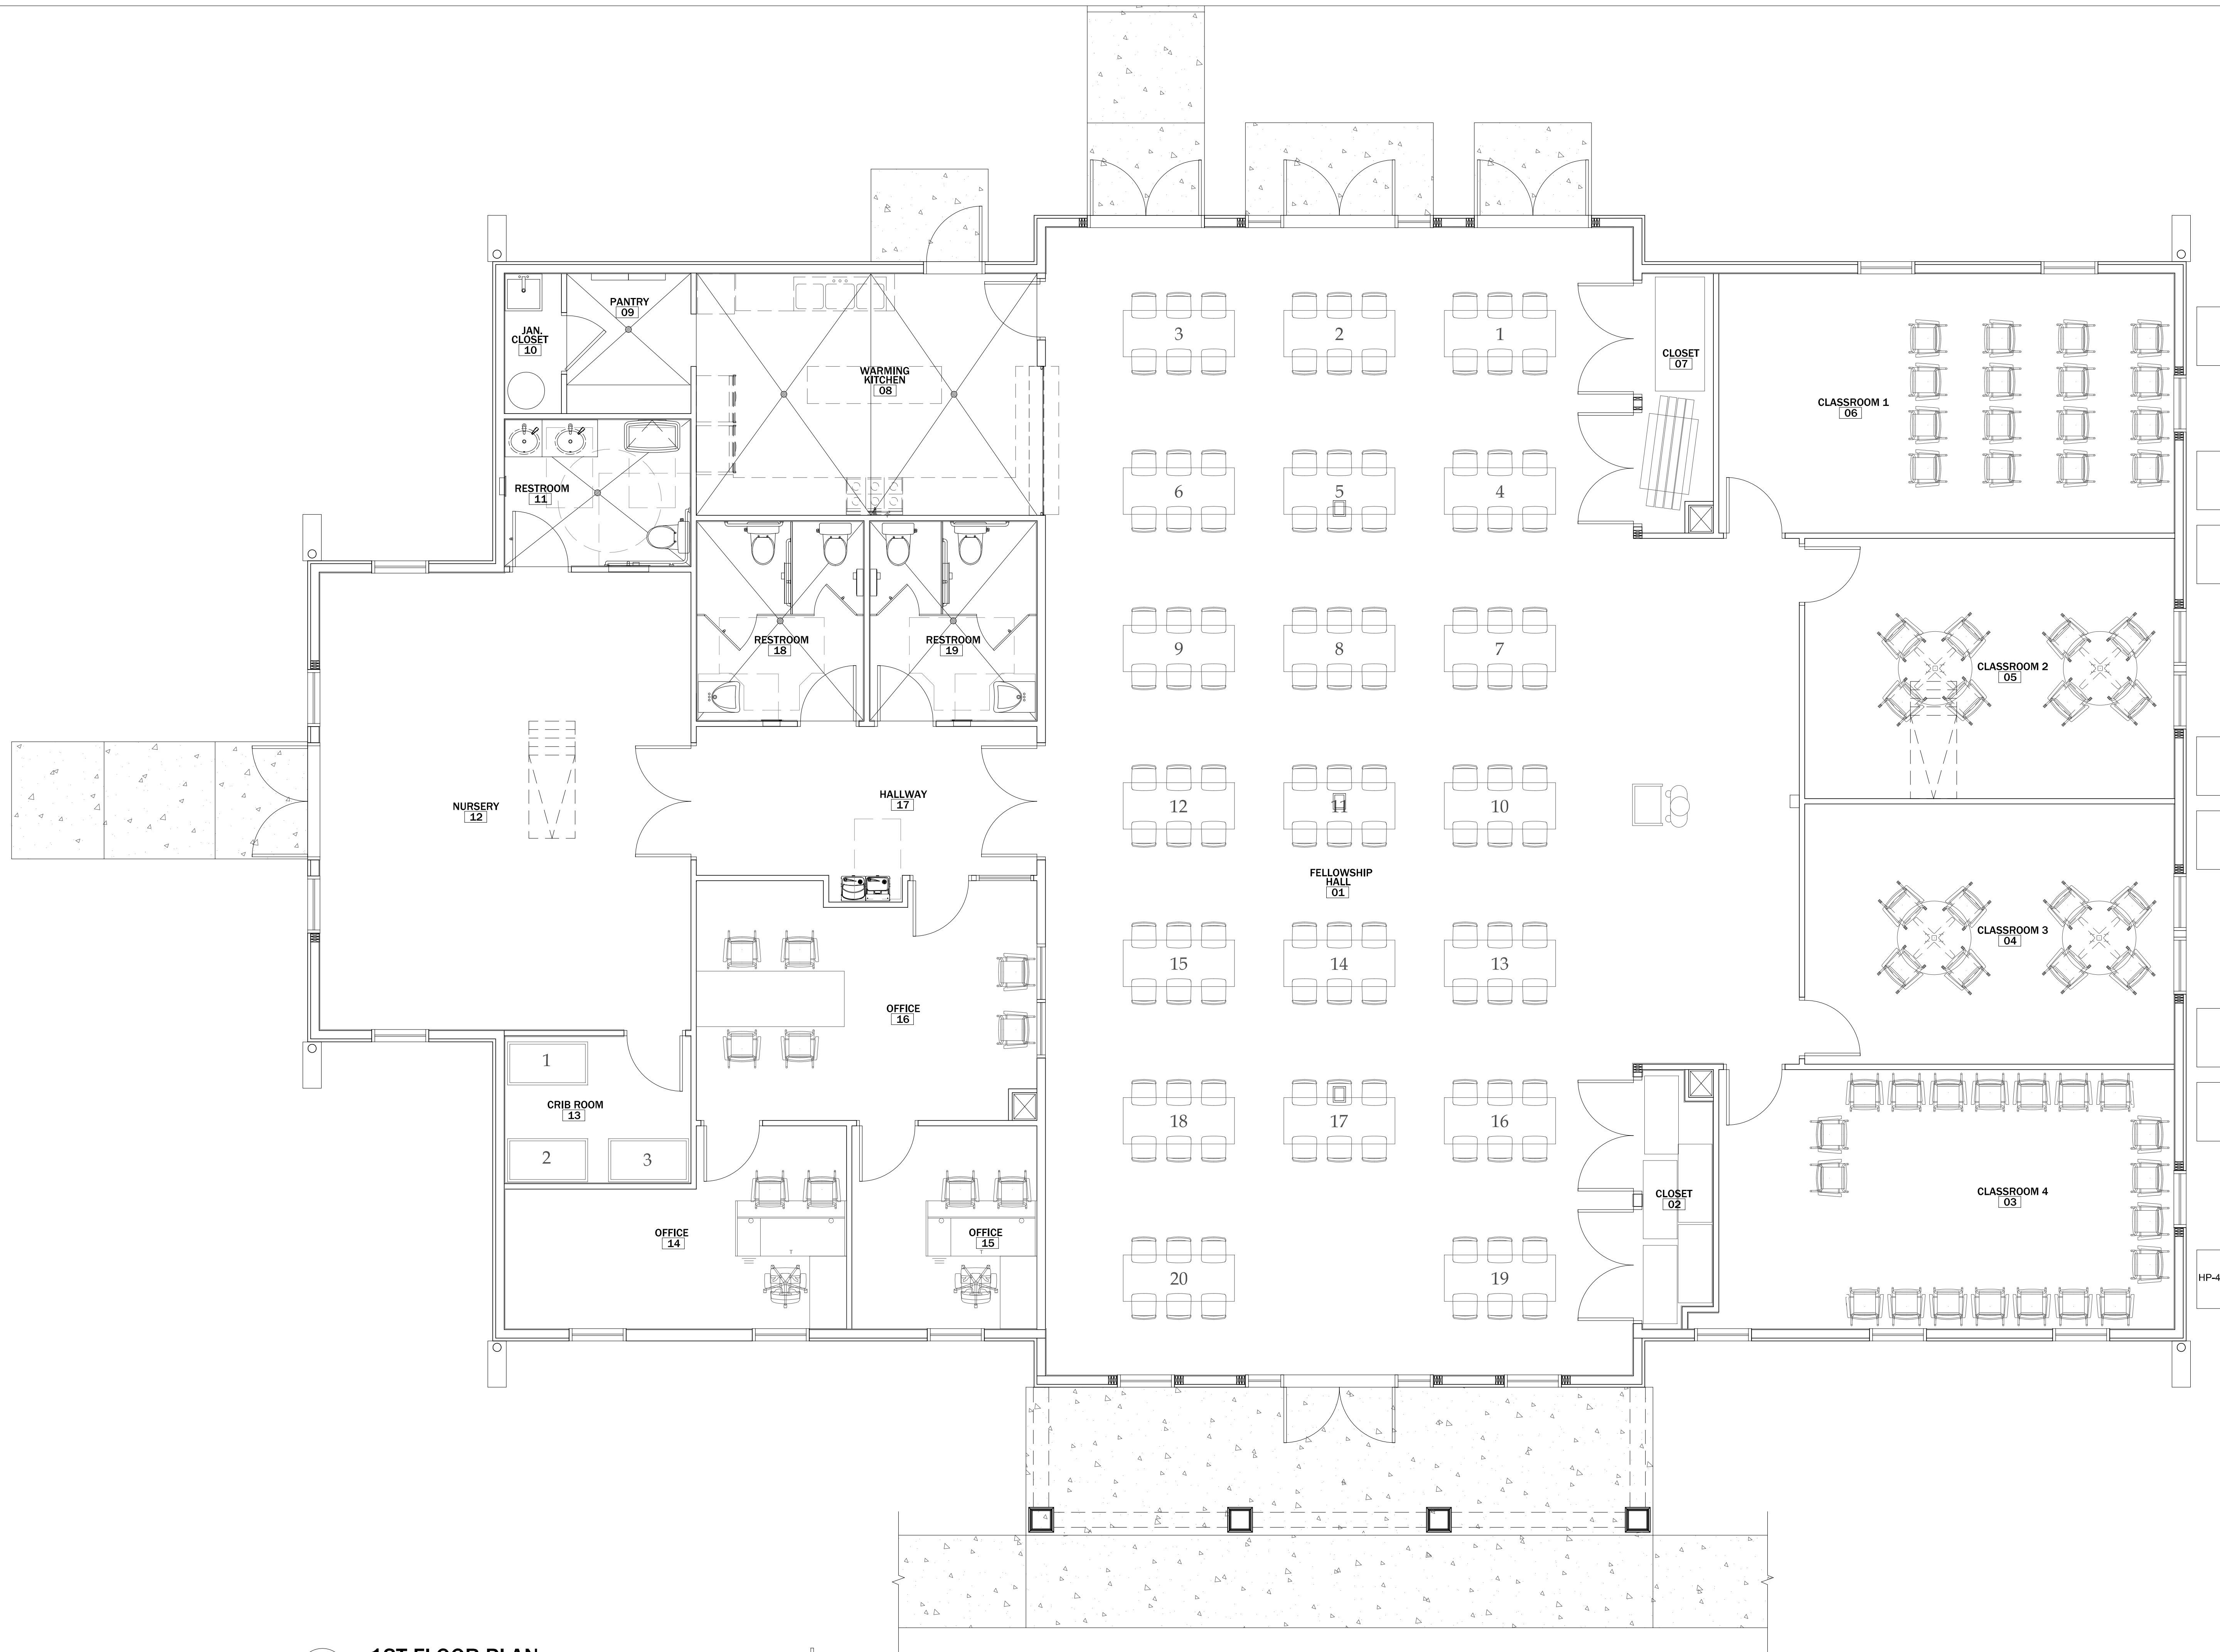

1 1ST FLOOR PLAN
SCALE: 1/4" = 1'-0"

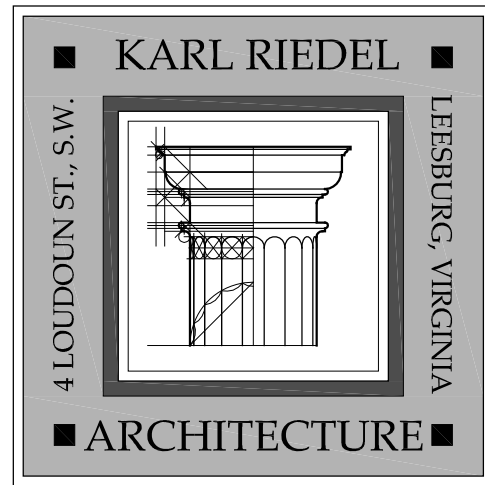

KARL RIEDEL
ARCHITECTURE, PC
4 Loudoun Street, SW
Leesburg, Virginia 20175
(V) 703 771 3990
(F) 703 771 3362



CHURCH of OUR SAVIOUR
OATLANDS
20340 JAMES MONROE HIGHWAY
LEESBURG, VA 20175

DATE REVISION

SEAL

NOT FOR CONSTRUCTION

SHEET TITLE

1ST FLOOR PLAN



GRAPHIC SCALE
AS SHOWN

DRAWN BY CH CHECKED BY KR

SHEET NO.

A1.1

PRINT @ 24X36 FOR FULL SCALE

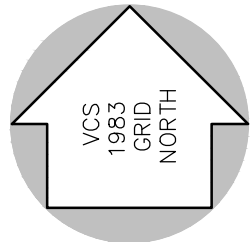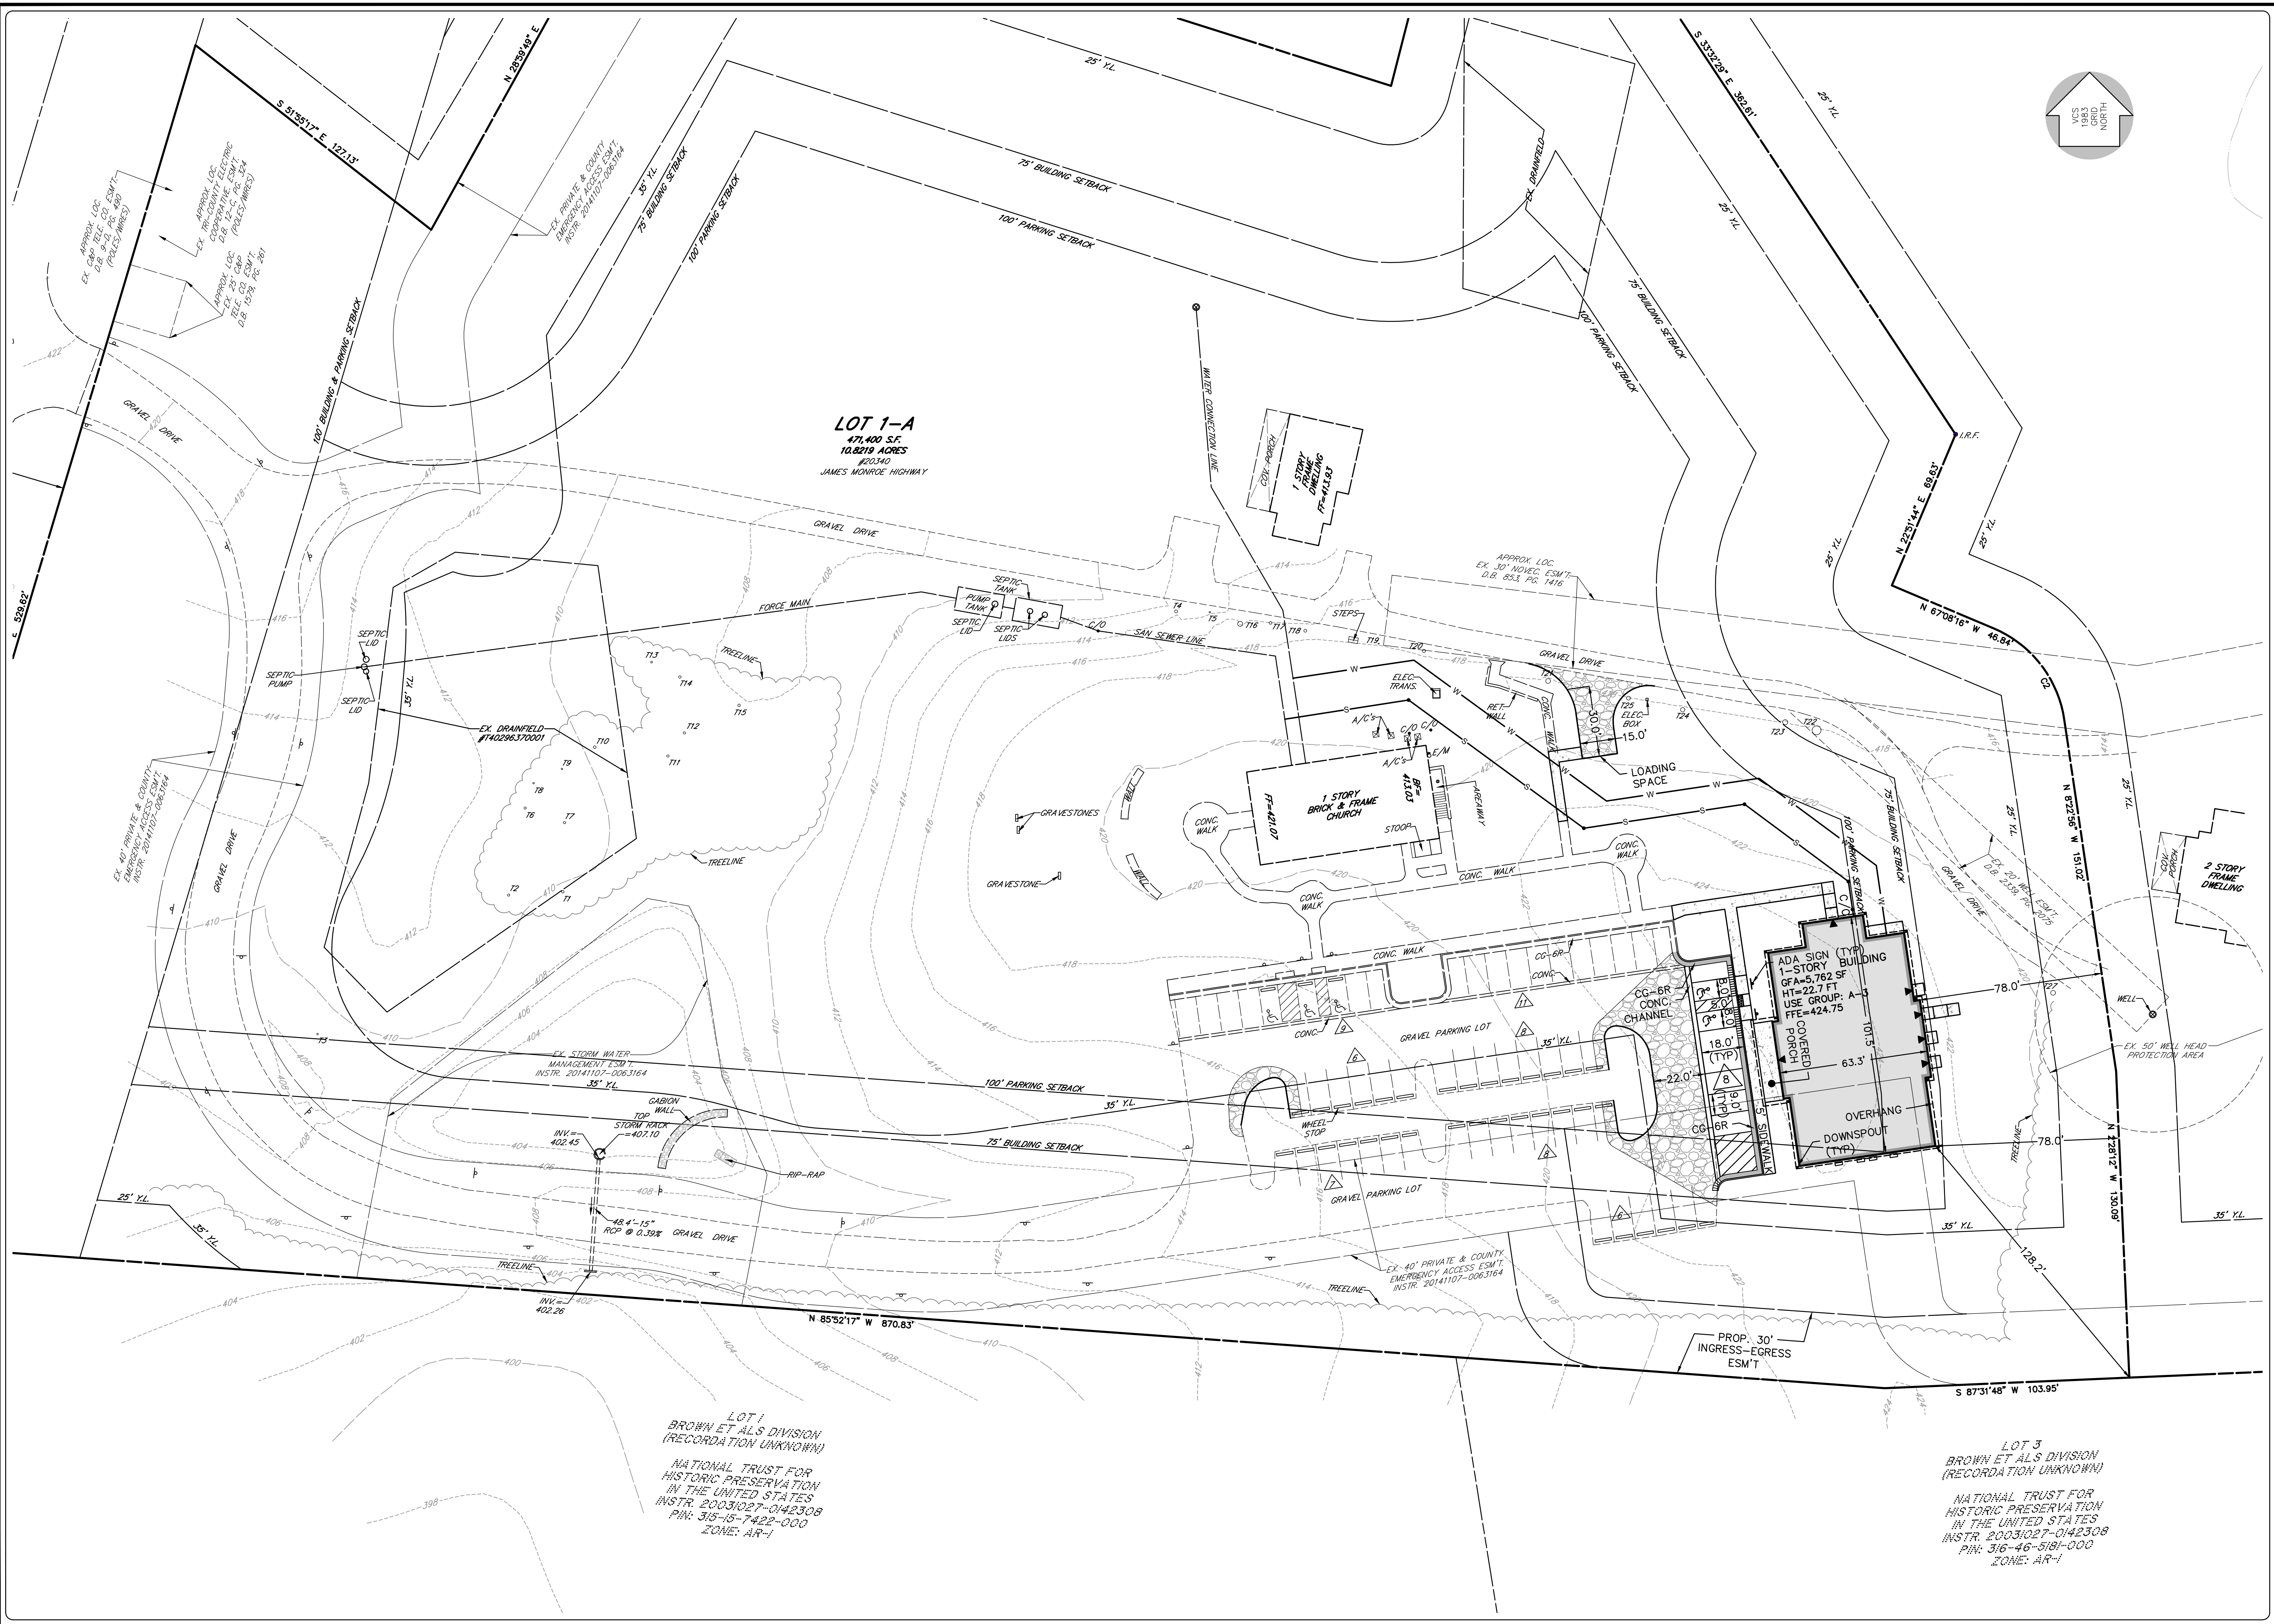

CIVIL
ENVIRONMENTAL
LAND PLANNING
SURVEYING

690 Center Street
Suite 300
Herndon, Virginia 20170
V: (703) 481-5900
F: (703) 481-5901
info@tritekinc.com

CHURCH OF OUR SAVOIR
AT OATLANDS
LOT 1A

LOUDOUN COUNTY, VIRGINIA
LITTLE RIVER DISTRICT

CONCEPT PLAN

REVISION	PER COUNTY RECOMMENDATIONS
02/06/25	

DATE: 02/06/25
 PM: ASB SCALE: 1"=30'
 PE: SEK DATE: 11.07.2024
 CO: SEK SHEET